


© Martin Stockley Associates Limited

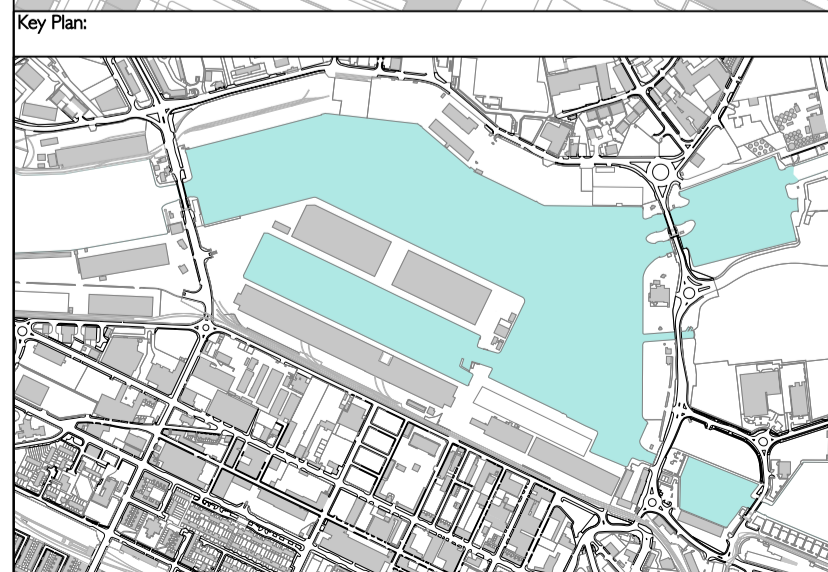


Notes


This drawing is to be read in conjunction with all relevant Architect's and Engineer's drawings and the specification.

This drawing should not be scaled.

All dimensions are to be verified by the contractor on site. All discrepancies should be reported to the C.A. prior to the commencement of the works.

Notes Continued

 Planning application boundary - 50.38Ha

 Land within the ownership of the client

Notes Continued

Notes Continued

DATE	REV.	DESCRIPTION	ARH	RW	DRWN	CHKD:
17.11.09	P03	Issued for Information	ARH	RW		
06.11.09	P02	Issued for Information	LHo	RW		
05.10.09	P01	Issued for Information	ARH	RW		

Project: Wirral Waters

Title: Planning Application Boundary

Scale: 1:2000 @A1

Date: Nov 09

Drawn: ARH

Checked: RW

MARTIN STOCKLEY ASSOCIATES
Consulting Engineers

MANCHESTER: Carriv's Warehouse, 77 Dale Street, Manchester, M1 3HG. T: 0161 228 6757 F: 0161 228 6607
LONDON: 28-30 Worship Street, London EC2A 3AH T: 020 7374 8380 F: 020 7374 6540
ONLINE: www.martinstockleyassociates.co.uk

INFORMATION

Job Number: 436/01

Drawing Number: (SK)1012

Revisors: P03