


- KEY:**
- Strategic access route (indicative)
 - ▨ Underground parking (indicative)
 - > Principal access / egress point into underground (indicative)
 - Principal access / egress into underground from Duke Street (indicative)
 - Underground access / egress connection (indicative)

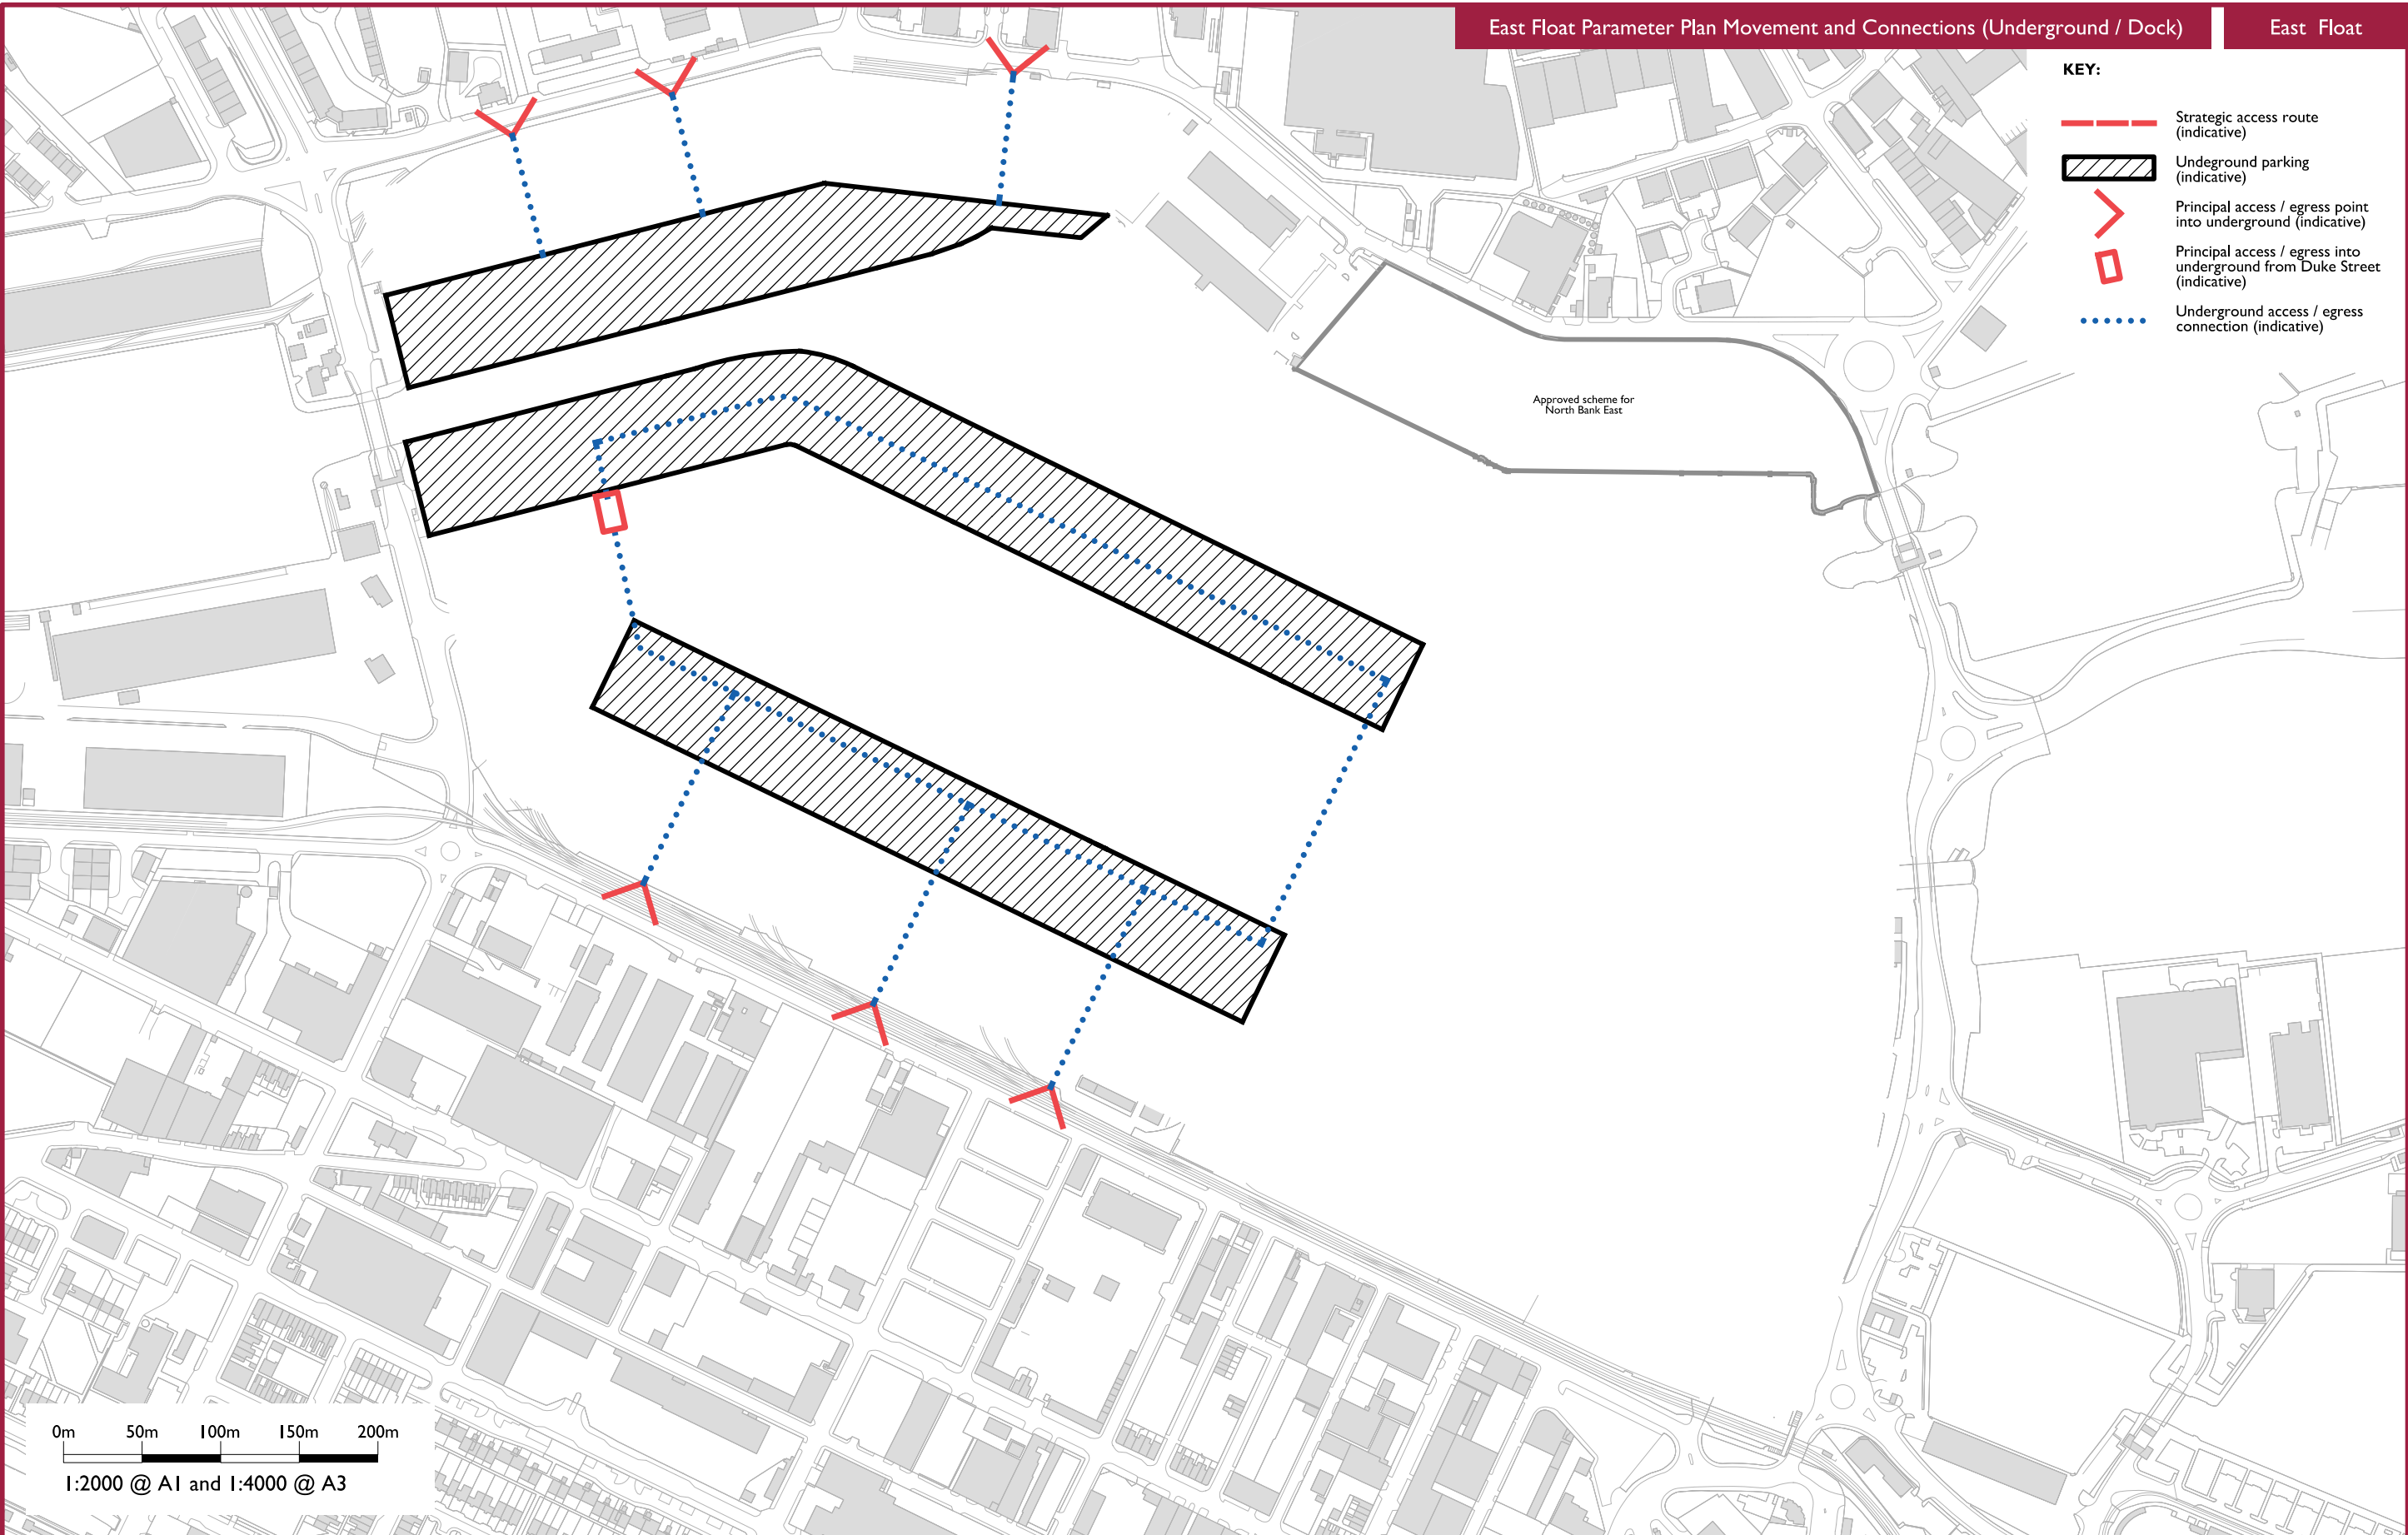

0m 50m 100m 150m 200m
1:2000 @ A1 and 1:4000 @ A3

